

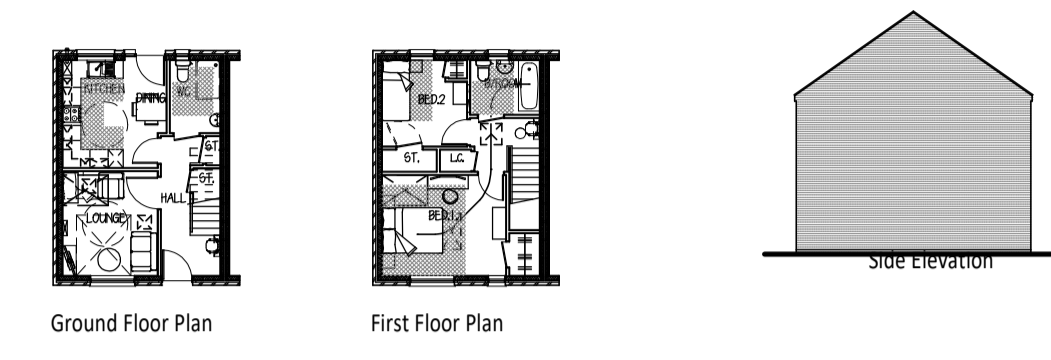




Type G7

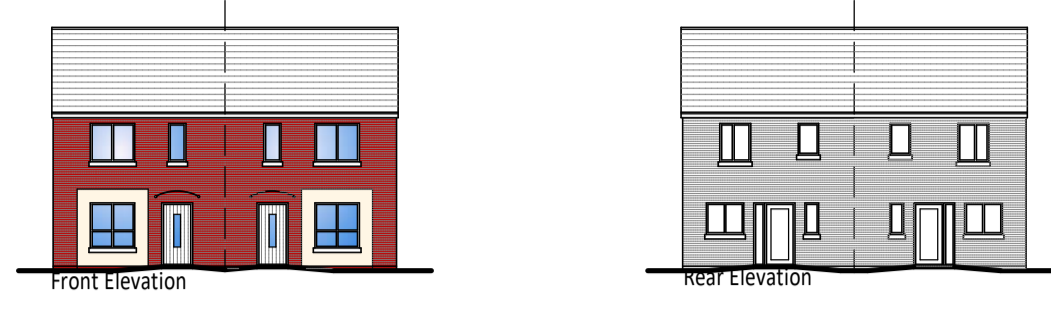



Type D

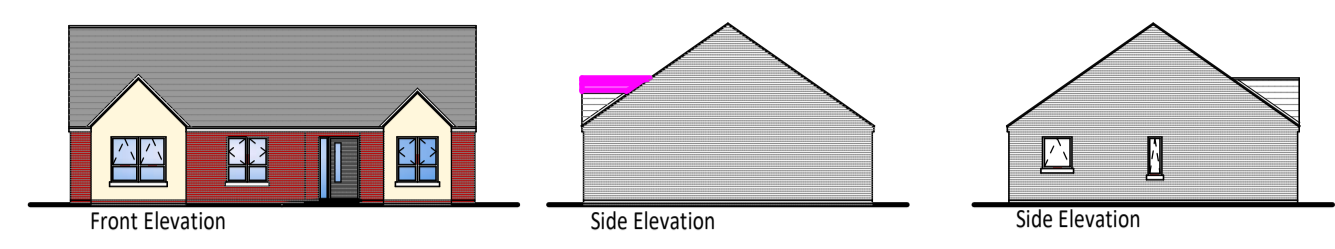


Types F3

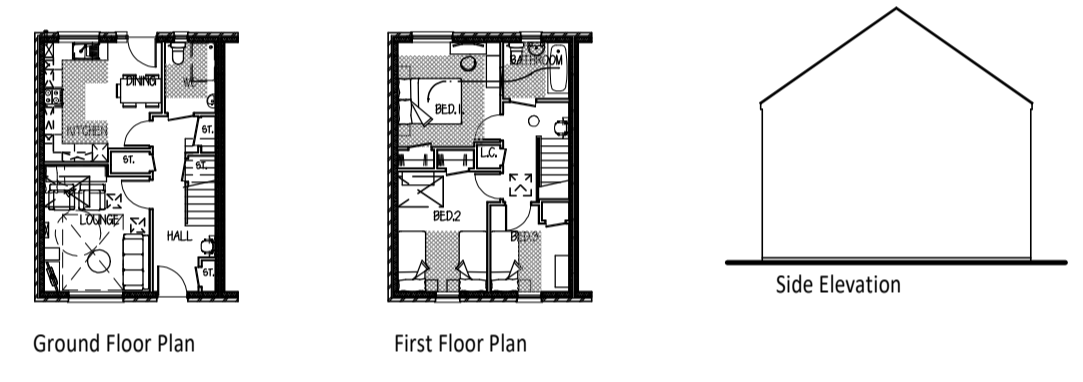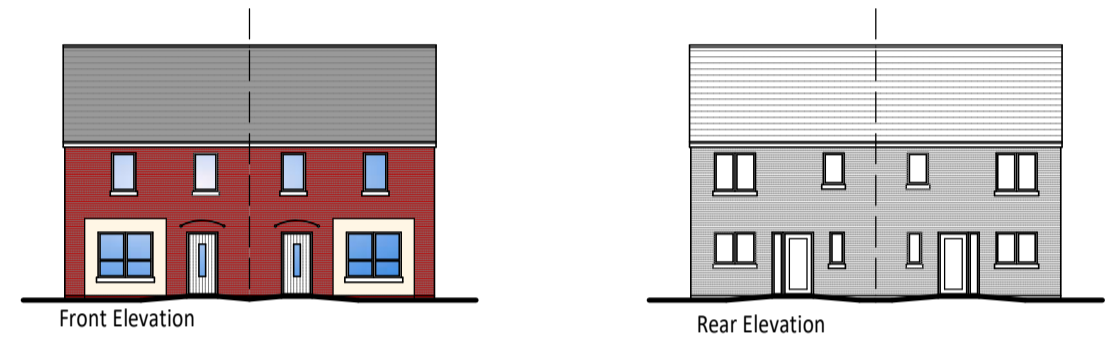




Type G

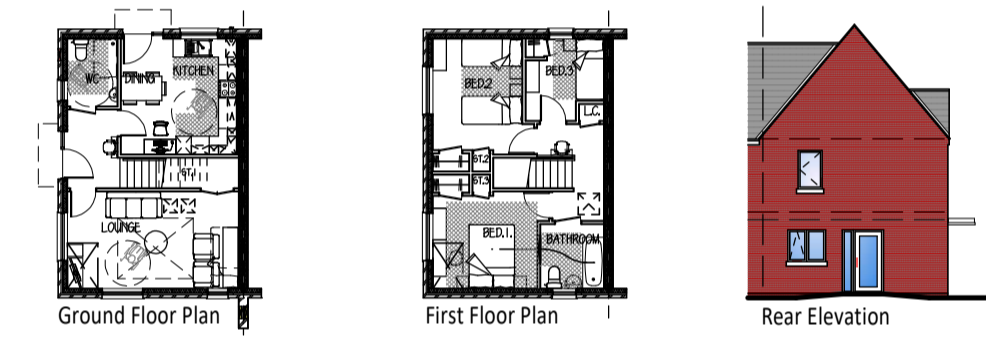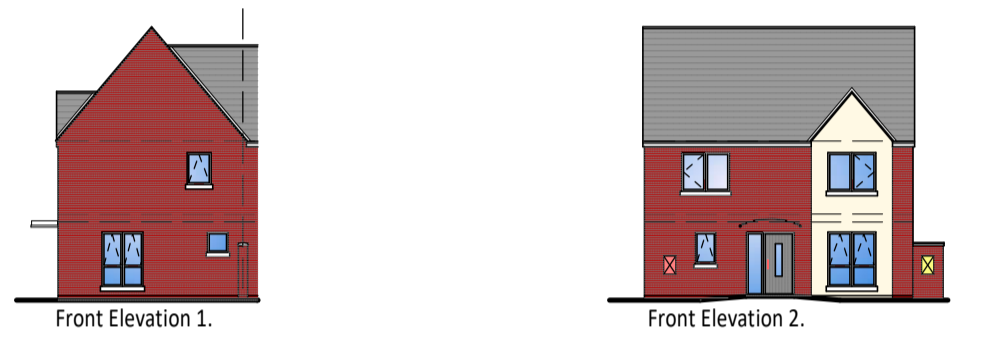

Type H

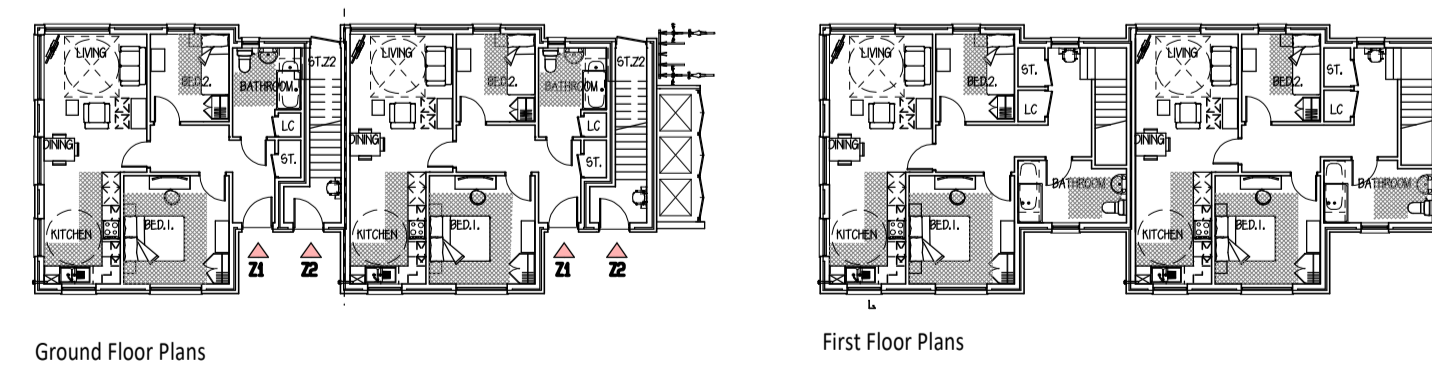

Type Z

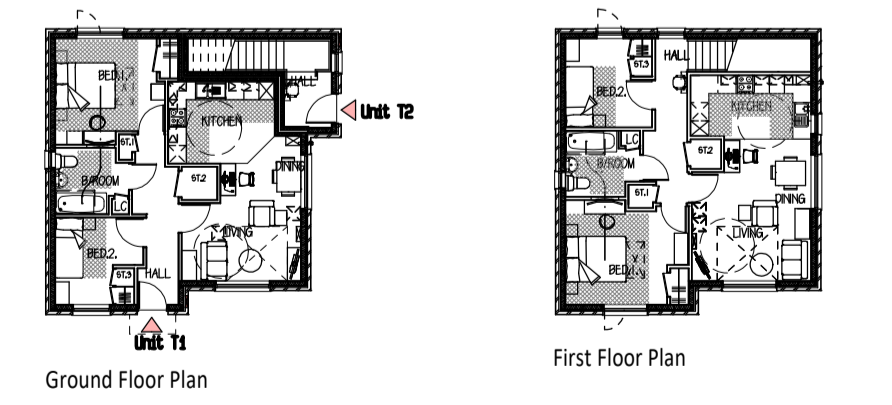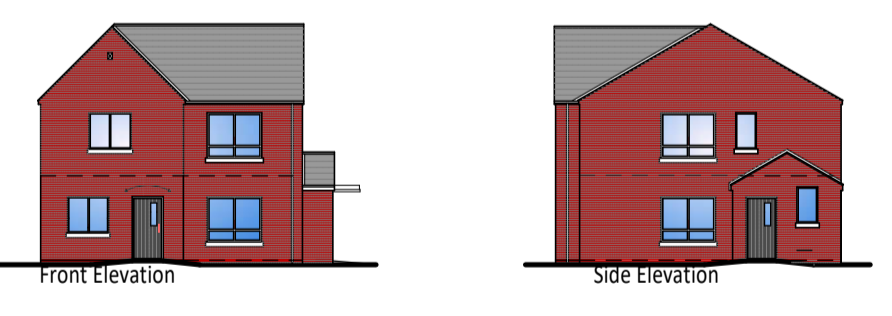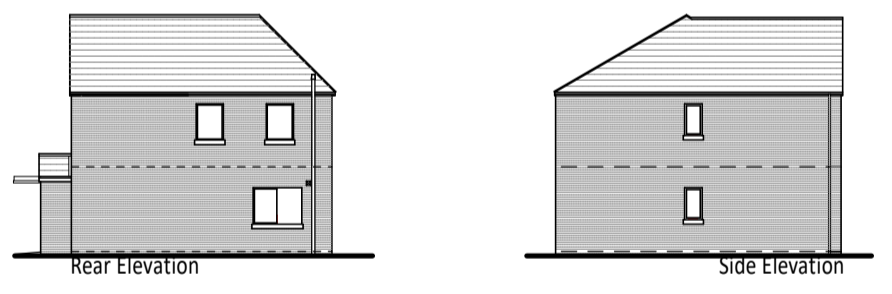


Type T

Typical House Types



Site Layout

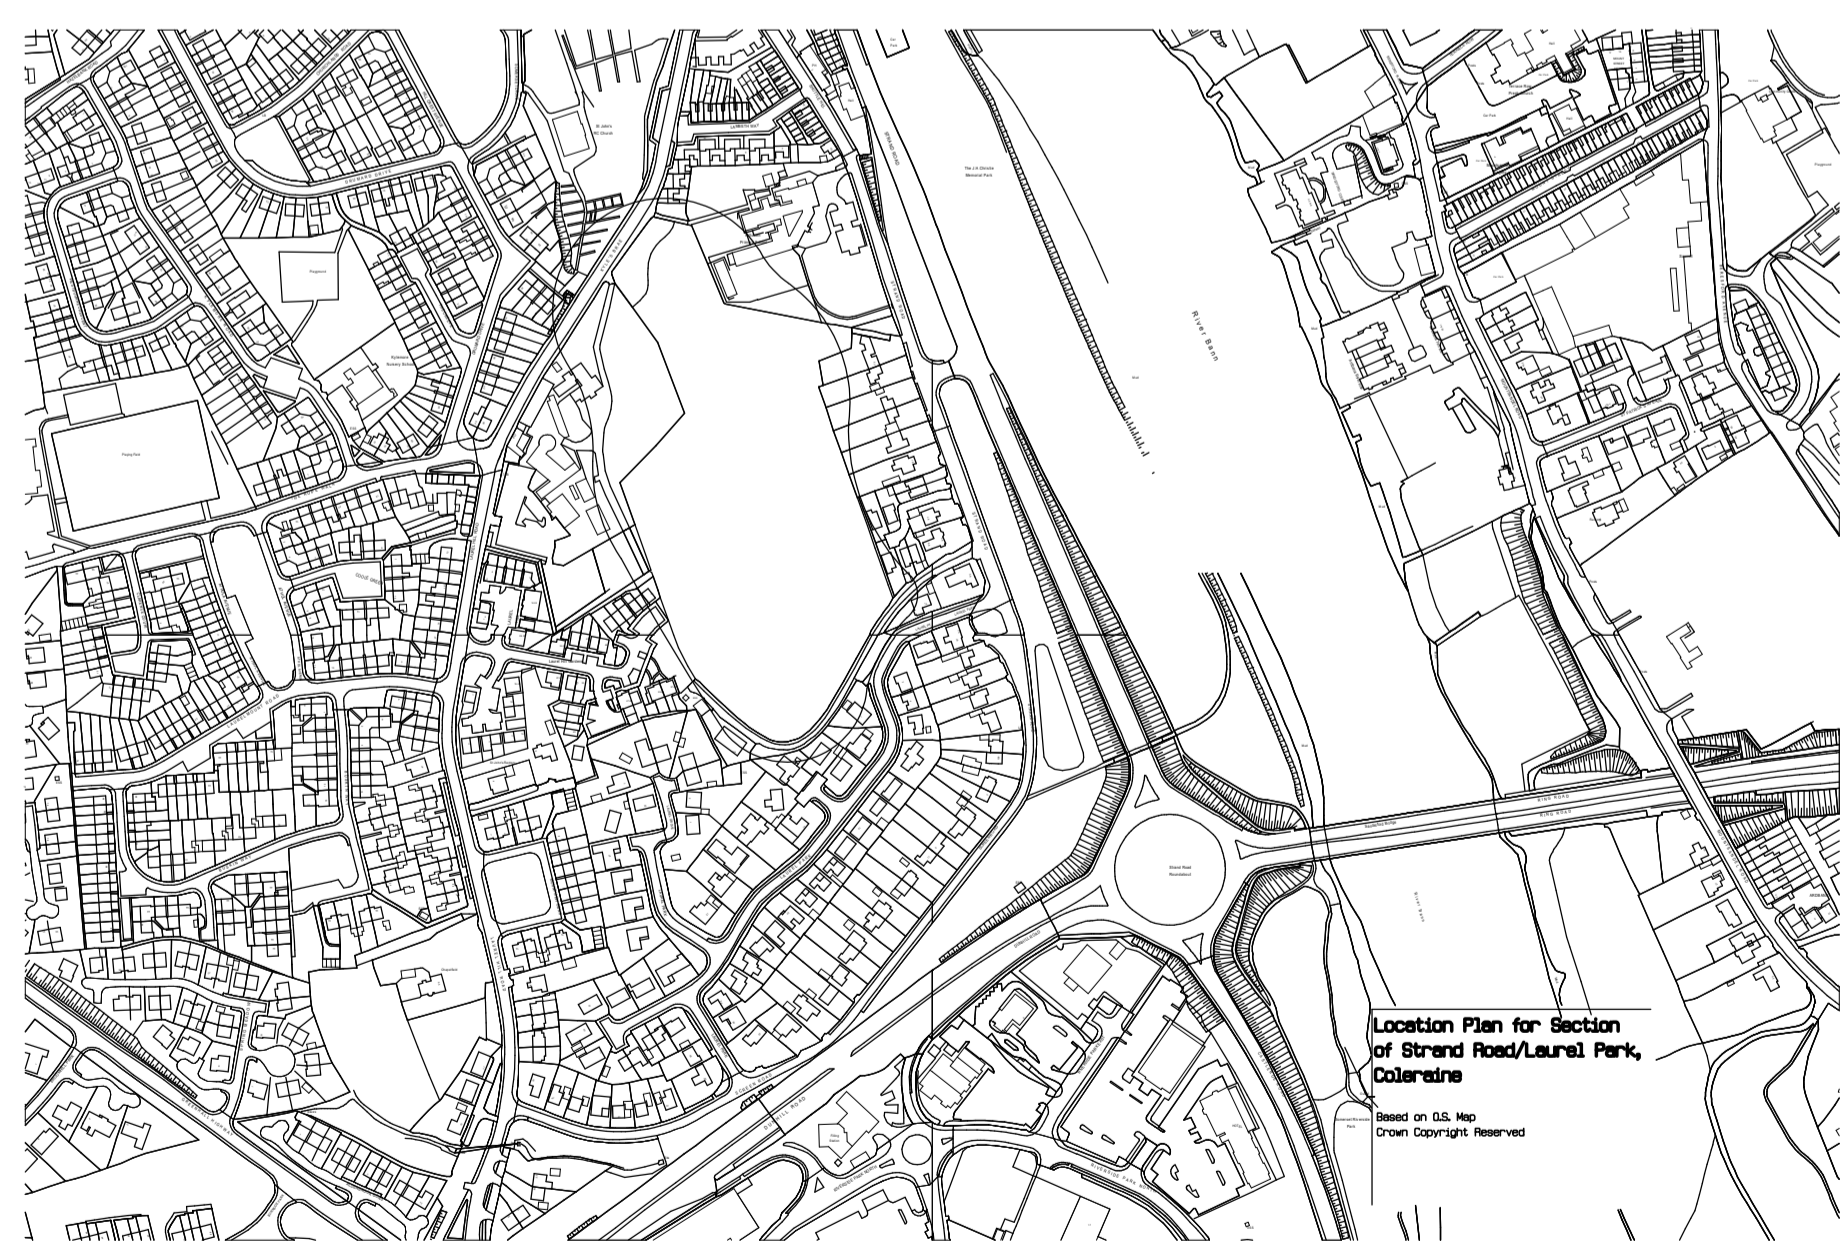

Location Plan for Section of Strand Road/Laurel Park, Coleraine



Typical Example of Dwellings at Sites 1 & 40



Typical Example of Streetscape indicating Dual Frontage 3 bed Units and 2 Bed Units



Typical Example of Dual Frontage Apartments at Sites 77-82



Typical Example of a 2 & 3 Bed Dwelling Streetscape.



Typical Example of Dual Frontage Apartments at Sites 77-82



Typical Example of Dual Frontage Type T



Typical Example of Dwellings Dual Frontage House Type H




Typical Example of Streetscape



Typical Example of Streetscape

# Typical House Types

 

# Laurel Hill Ph3, Coleraine

